



58, 59, 60, 61, 63

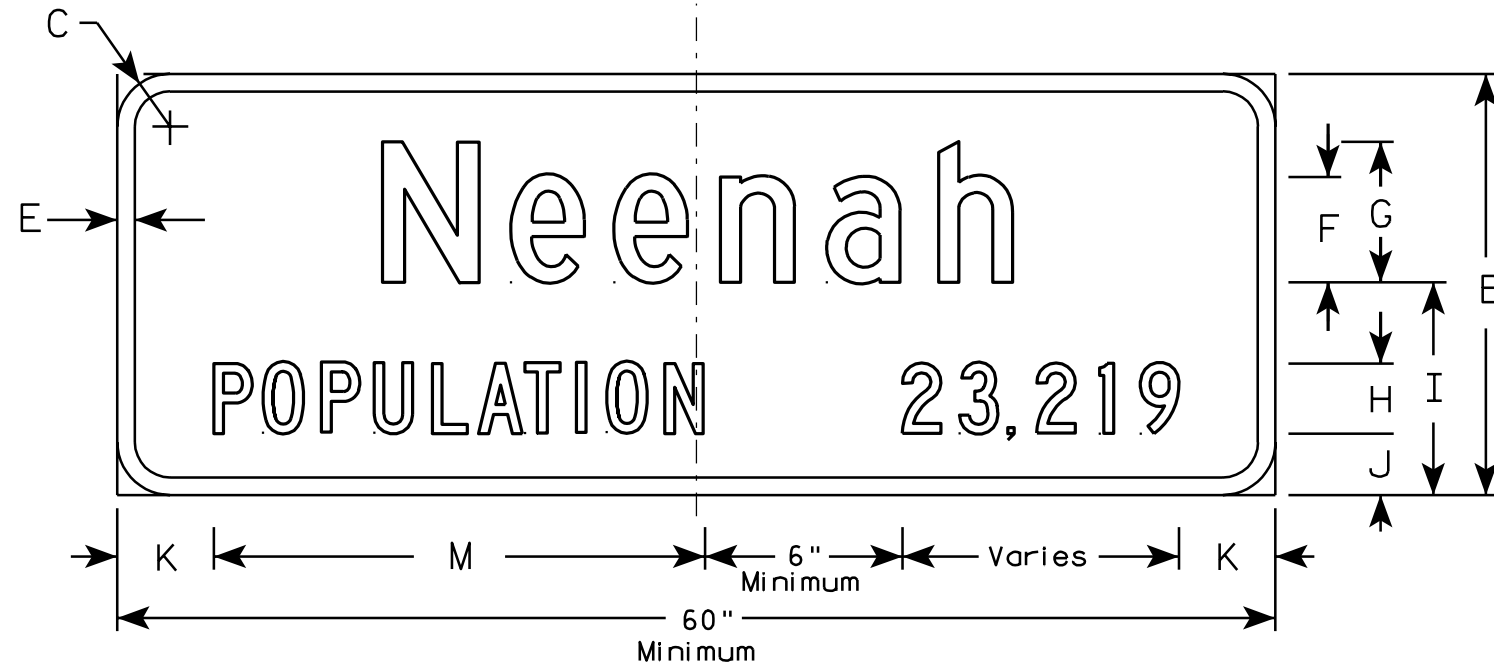

- NOTES**
1. Sign is Type II - Type H Reflective - reference WIS DOT Standard Specification for HIGHWAY and STRUCTURE CONSTRUCTION latest edition.
 2. Color:
Background - Green
Message - White - Type H Reflective
 3. Message Series - See Note 5
 4. Corners may be square or rounded when base material is plywood but borders shall be rounded as shown. When base material is metal, the corners and borders shall be rounded.
 5. First line is Series D, and the second line is series C.
 6. Horizontal board length will be in 6 inch increments to accomodate variable messages. Minimum dimensions are noted. Substitute appropriate population figure but note the minimum 6 inch spacing between the word and the numerals. Optically balance the Community name around the centerline of the sign.

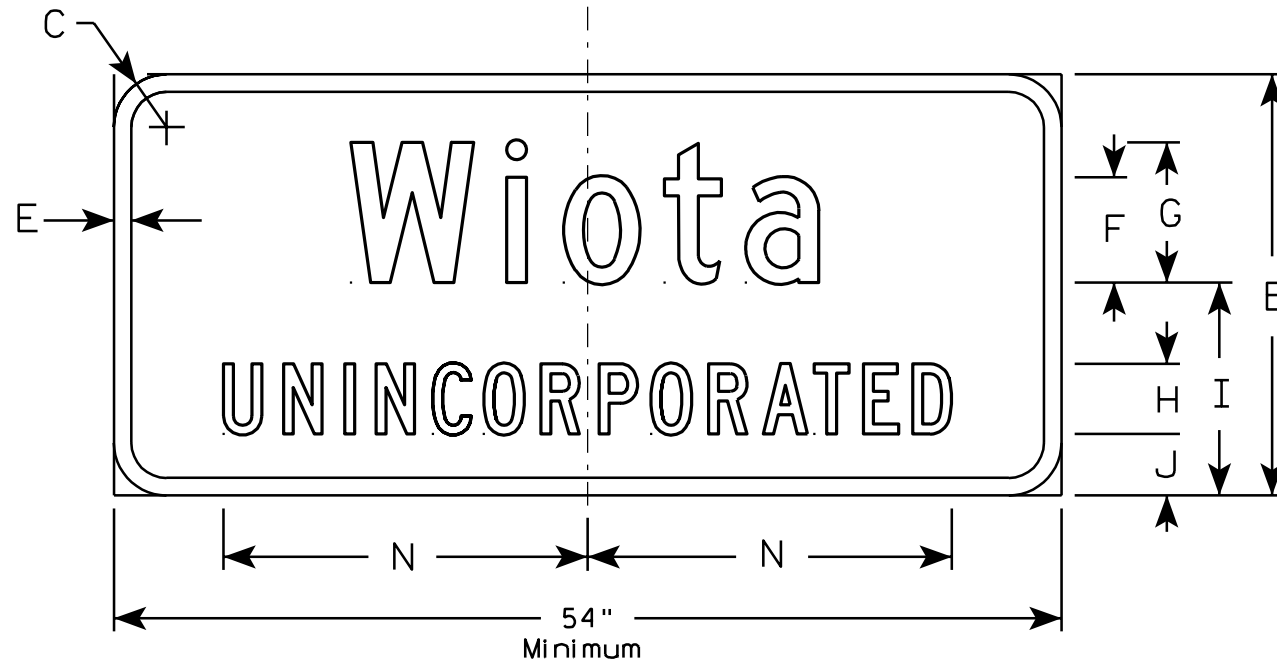

Metric equivalent
for this sign is:

SIZE	
1	
2	Varies mm X 600 mm
3	
4	
5	

SIZE	A	B	C	D	E	F	G	H	I	J	K	L	M	N	O	P	Q	R	S	T	U	V	W	X	Y	Z	Area sq. ft.	Area sq. m.
1																												
2	Varies	24	3		1	6	8	4	12 1/8	3 1/2	5 1/2		28	20 3/4													Varies	Varies
3																												
4																												
5																												

STATE PROJECT NUMBER:	HWY:	COUNTY:		SHEET NO:	E
-----------------------	------	---------	--	-----------	---